


LD-R

PROPOSED CRT ZONE

GOC

MD-R

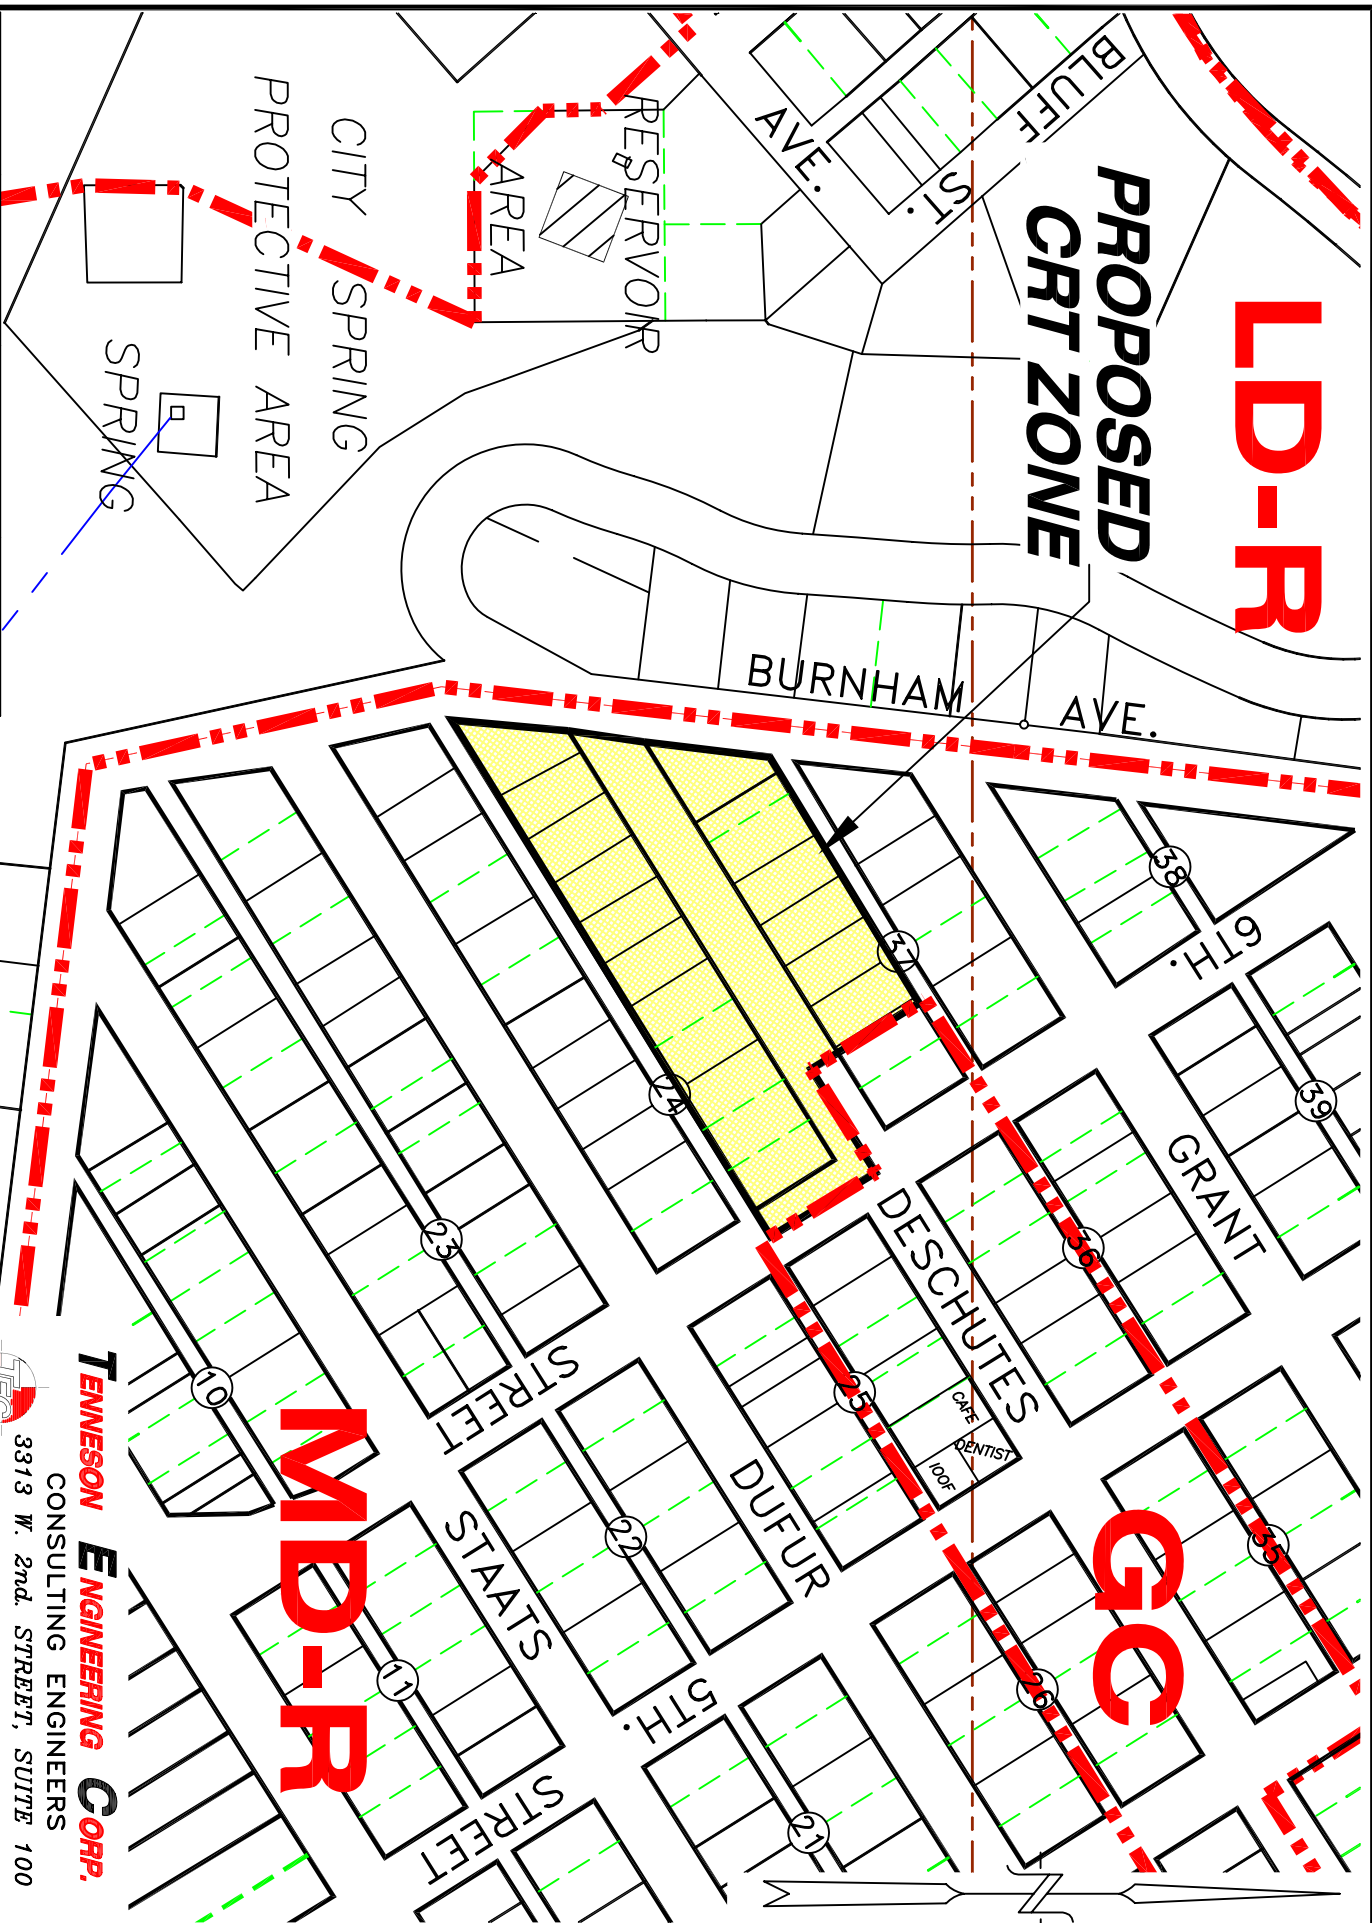

Dwg. No.	Work Order No.	Date	Scale
MaupinZ(Det.1)	1 1600	1/04/2011	1" = 200'

TENNESON ENGINEERING CORP.
CONSULTING ENGINEERS
3313 W. 2nd. STREET, SUITE 100
THE DALLES, OREGON 97058
PH. 541-296-9177 FAX 541-296-6657